



ARBORETUM VILLAGE

Lots 1, 2 and 3, Certified Survey Map No. 14371 as recorded in Volume 98 of Certified Survey Maps of Dane County on Pages 170-172; Lot 1, Certified Survey Map No. 3039 as recorded in Volume 12 of Certified Survey Maps of Dane County on Page 27; and other lands located in the Northeast 1/4 of the Southeast 1/4, the Southeast 1/4 of the Southeast 1/4, and the Northwest 1/4 of the Southeast 1/4, Section 9, T8N, R9E, Village of Waunakee, Dane County, Wisconsin




See Detail
Section 9-8-9
Found Railroad
Aluminum
Monument

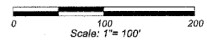

- Legend**
- = Found 1-1/4" O.D. Iron Pipe
 - = Found 3/4" Rebar
 - = Found 1-1/4" Rebar
 - = 1-1/4" O.D. x 30" Iron Rebar
Set Weight = 4.363 Lbs/Ft
 - = All other lot and outlet corners set with 1"x24" Iron Pipes. Weight = 1.68 Lbs/Ft
 - ⊕ = Set Mag Nail
 - = Found Mag Nail
 - = No Vehicular Access
 - = 20' Storm Water Easement (Except as Noted)
 - = Easements as Noted
- D.T.T.P. = Dedicated to the Public


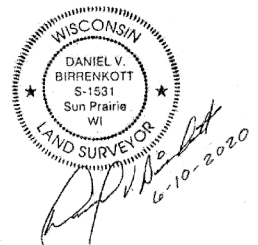


Bearings referenced to the East line of the Southeast 1/4, Section 9, bearing S00°19'41"W

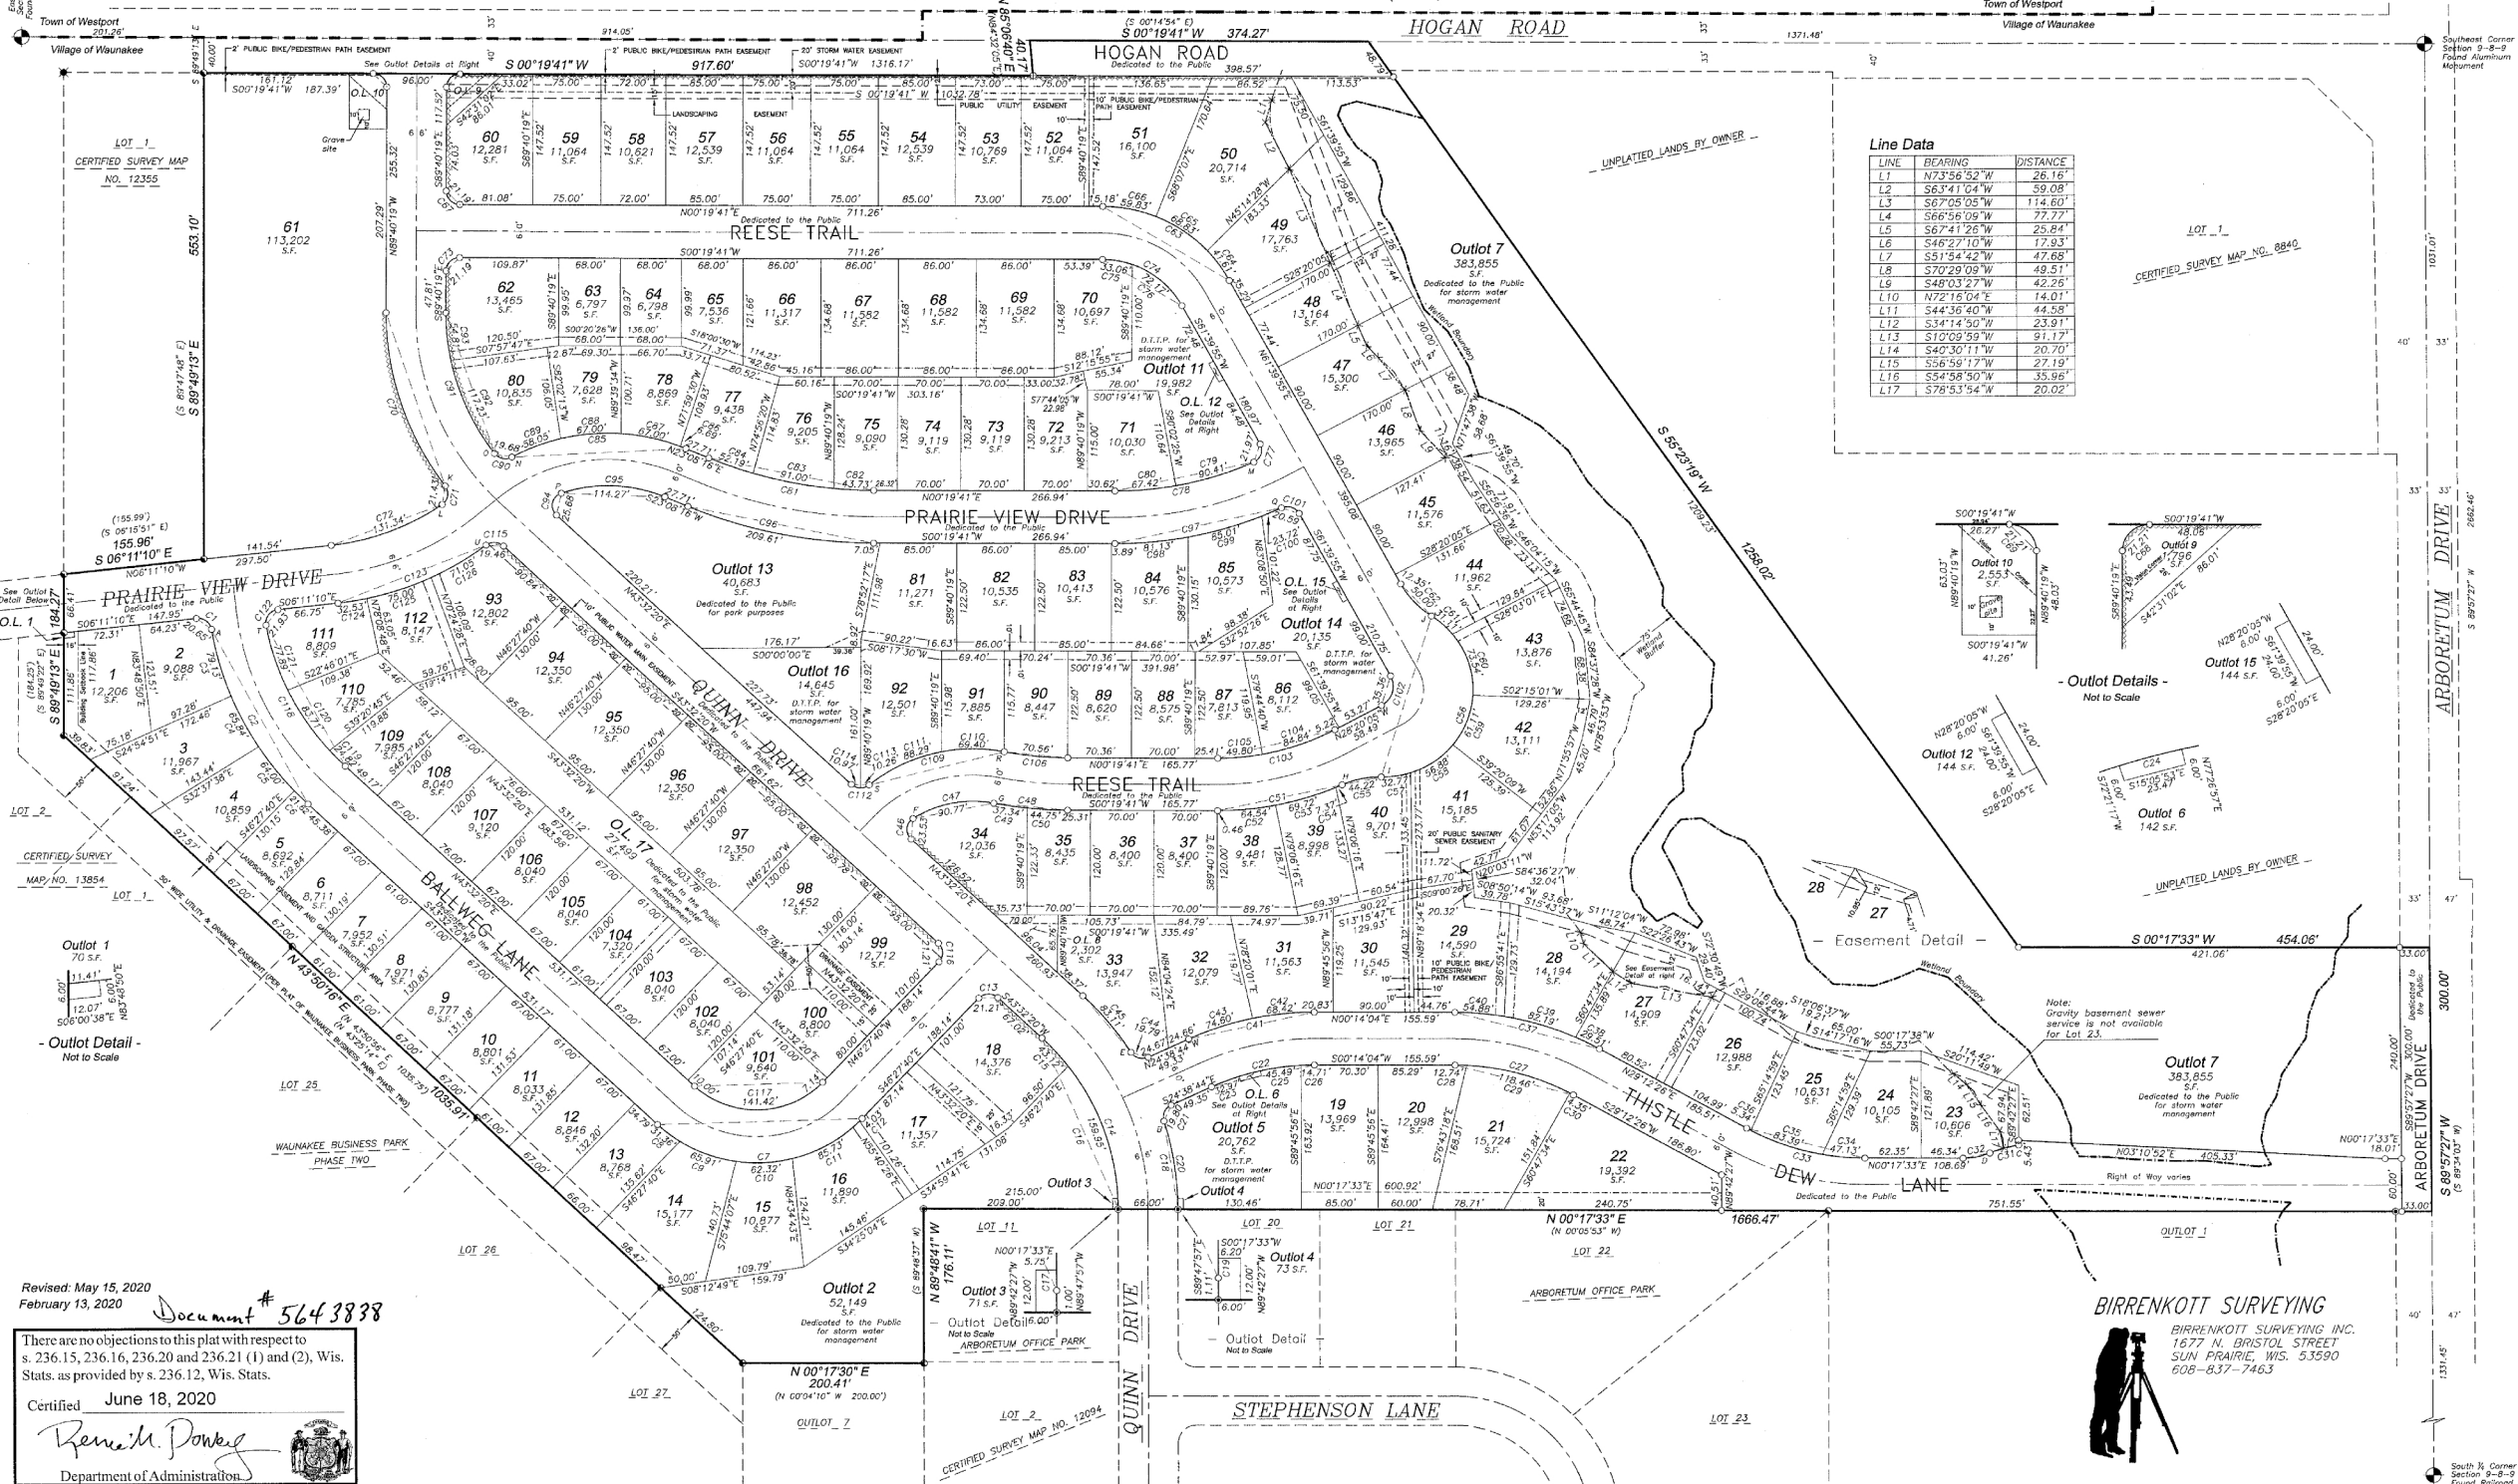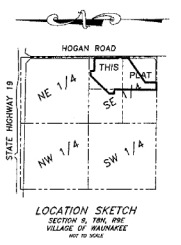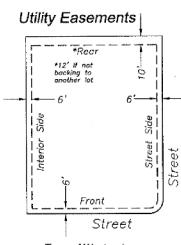

Line Data

LINE	BEARING	DISTANCE
L1	N73°56'52"W	26.16'
L2	S63°41'04"W	59.08'
L3	S67°05'05"W	114.60'
L4	S66°56'09"W	77.77'
L5	S67°41'26"W	25.84'
L6	S46°27'10"W	17.93'
L7	S51°54'42"W	47.68'
L8	S70°29'09"W	49.51'
L9	S48°03'27"W	42.26'
L10	N72°15'04"E	14.01'
L11	S44°36'40"W	44.58'
L12	S34°14'50"W	23.91'
L13	S10°09'59"W	91.17'
L14	S40°30'11"W	20.70'
L15	S54°58'50"W	35.96'
L16	S54°58'50"W	35.96'
L17	S78°53'54"W	20.02'

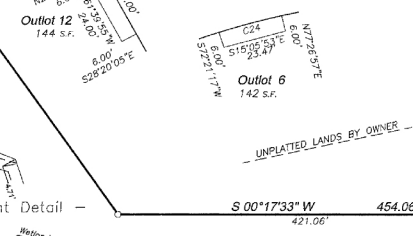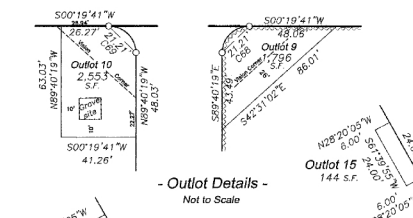

Revised: May 15, 2020
February 13, 2020
Document # 5643838

There are no objections to this plat with respect to s. 236.15, 236.16, 236.20 and 236.21 (1) and (2), Wis. Stats. as provided by s. 236.12, Wis. Stats.

Certified June 18, 2020

Renée M. Ponke
Department of Administration

BIRRENKOTT SURVEYING
BIRRENKOTT SURVEYING INC.
1877 N. BRISTOL STREET
SUN PRAIRIE, WIS. 53590
608-837-7463