


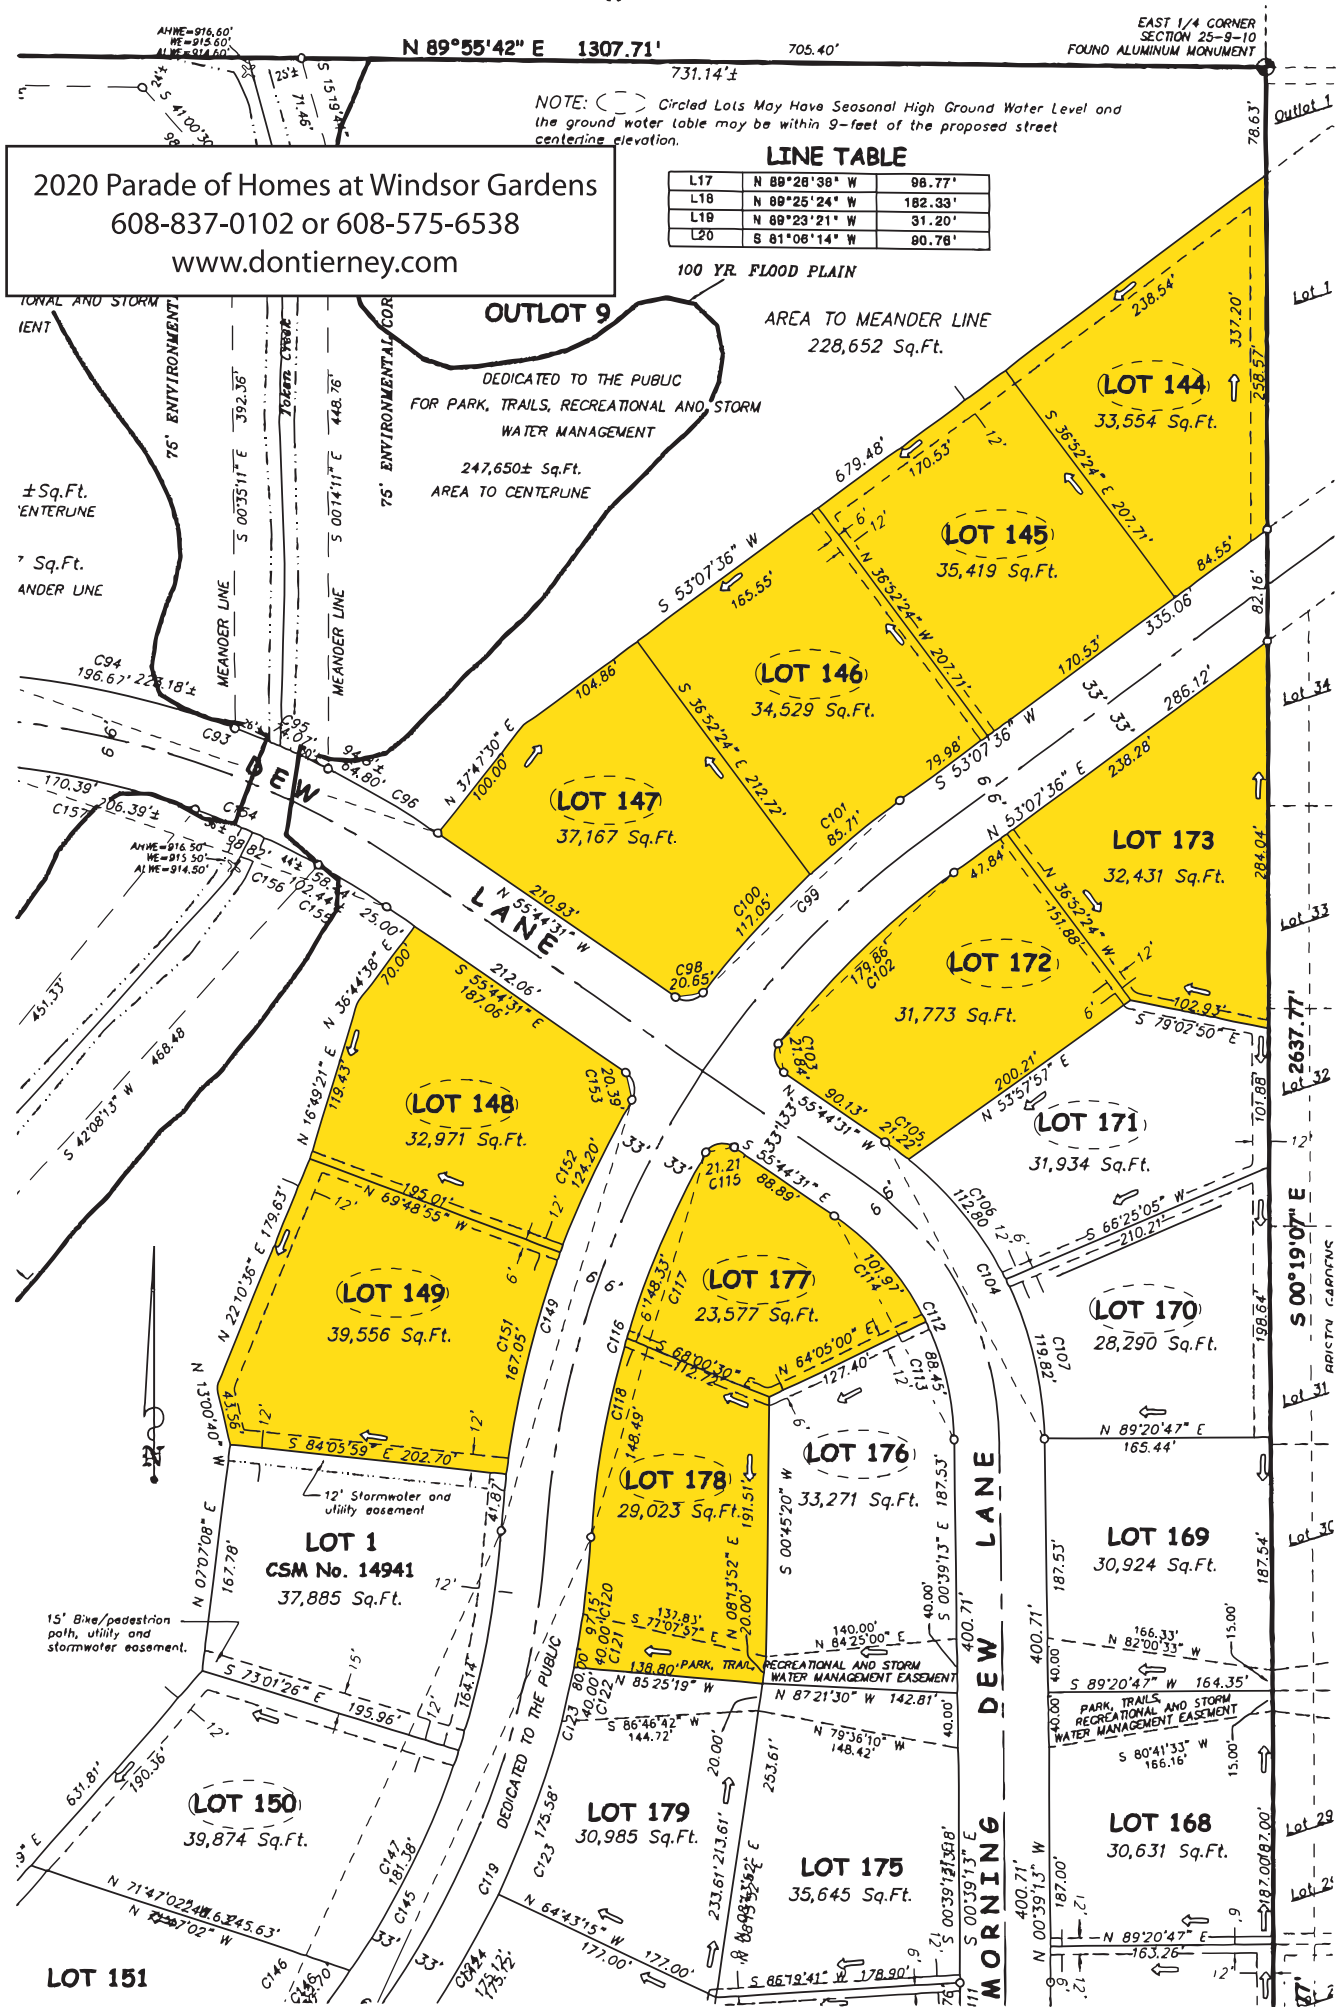

2020 Parade of Homes at Windsor Gardens
608-837-0102 or 608-575-6538
www.dontierney.com

NOTE: () Circled Lots May Have Seasonal High Ground Water Level and the ground water table may be within 9'-feet of the proposed street centerline elevation.

LINE TABLE

L17	N 88°28'38" W	98.77'
L18	N 88°25'24" W	182.33'
L19	N 88°23'21" W	31.20'
L20	S 81°06'14" W	80.78'

100 YR. FLOOD PLAIN

AREA TO MEANDER LINE
228,652 Sq.Ft.

DEDICATED TO THE PUBLIC
FOR PARK, TRAILS, RECREATIONAL AND STORM
WATER MANAGEMENT
247,650± Sq.Ft.
AREA TO CENTERLINE

LOT 151